


NOTE: New column spacing shown in this color. Seating platform moves forward 4". Sconces to be re-centered in field.

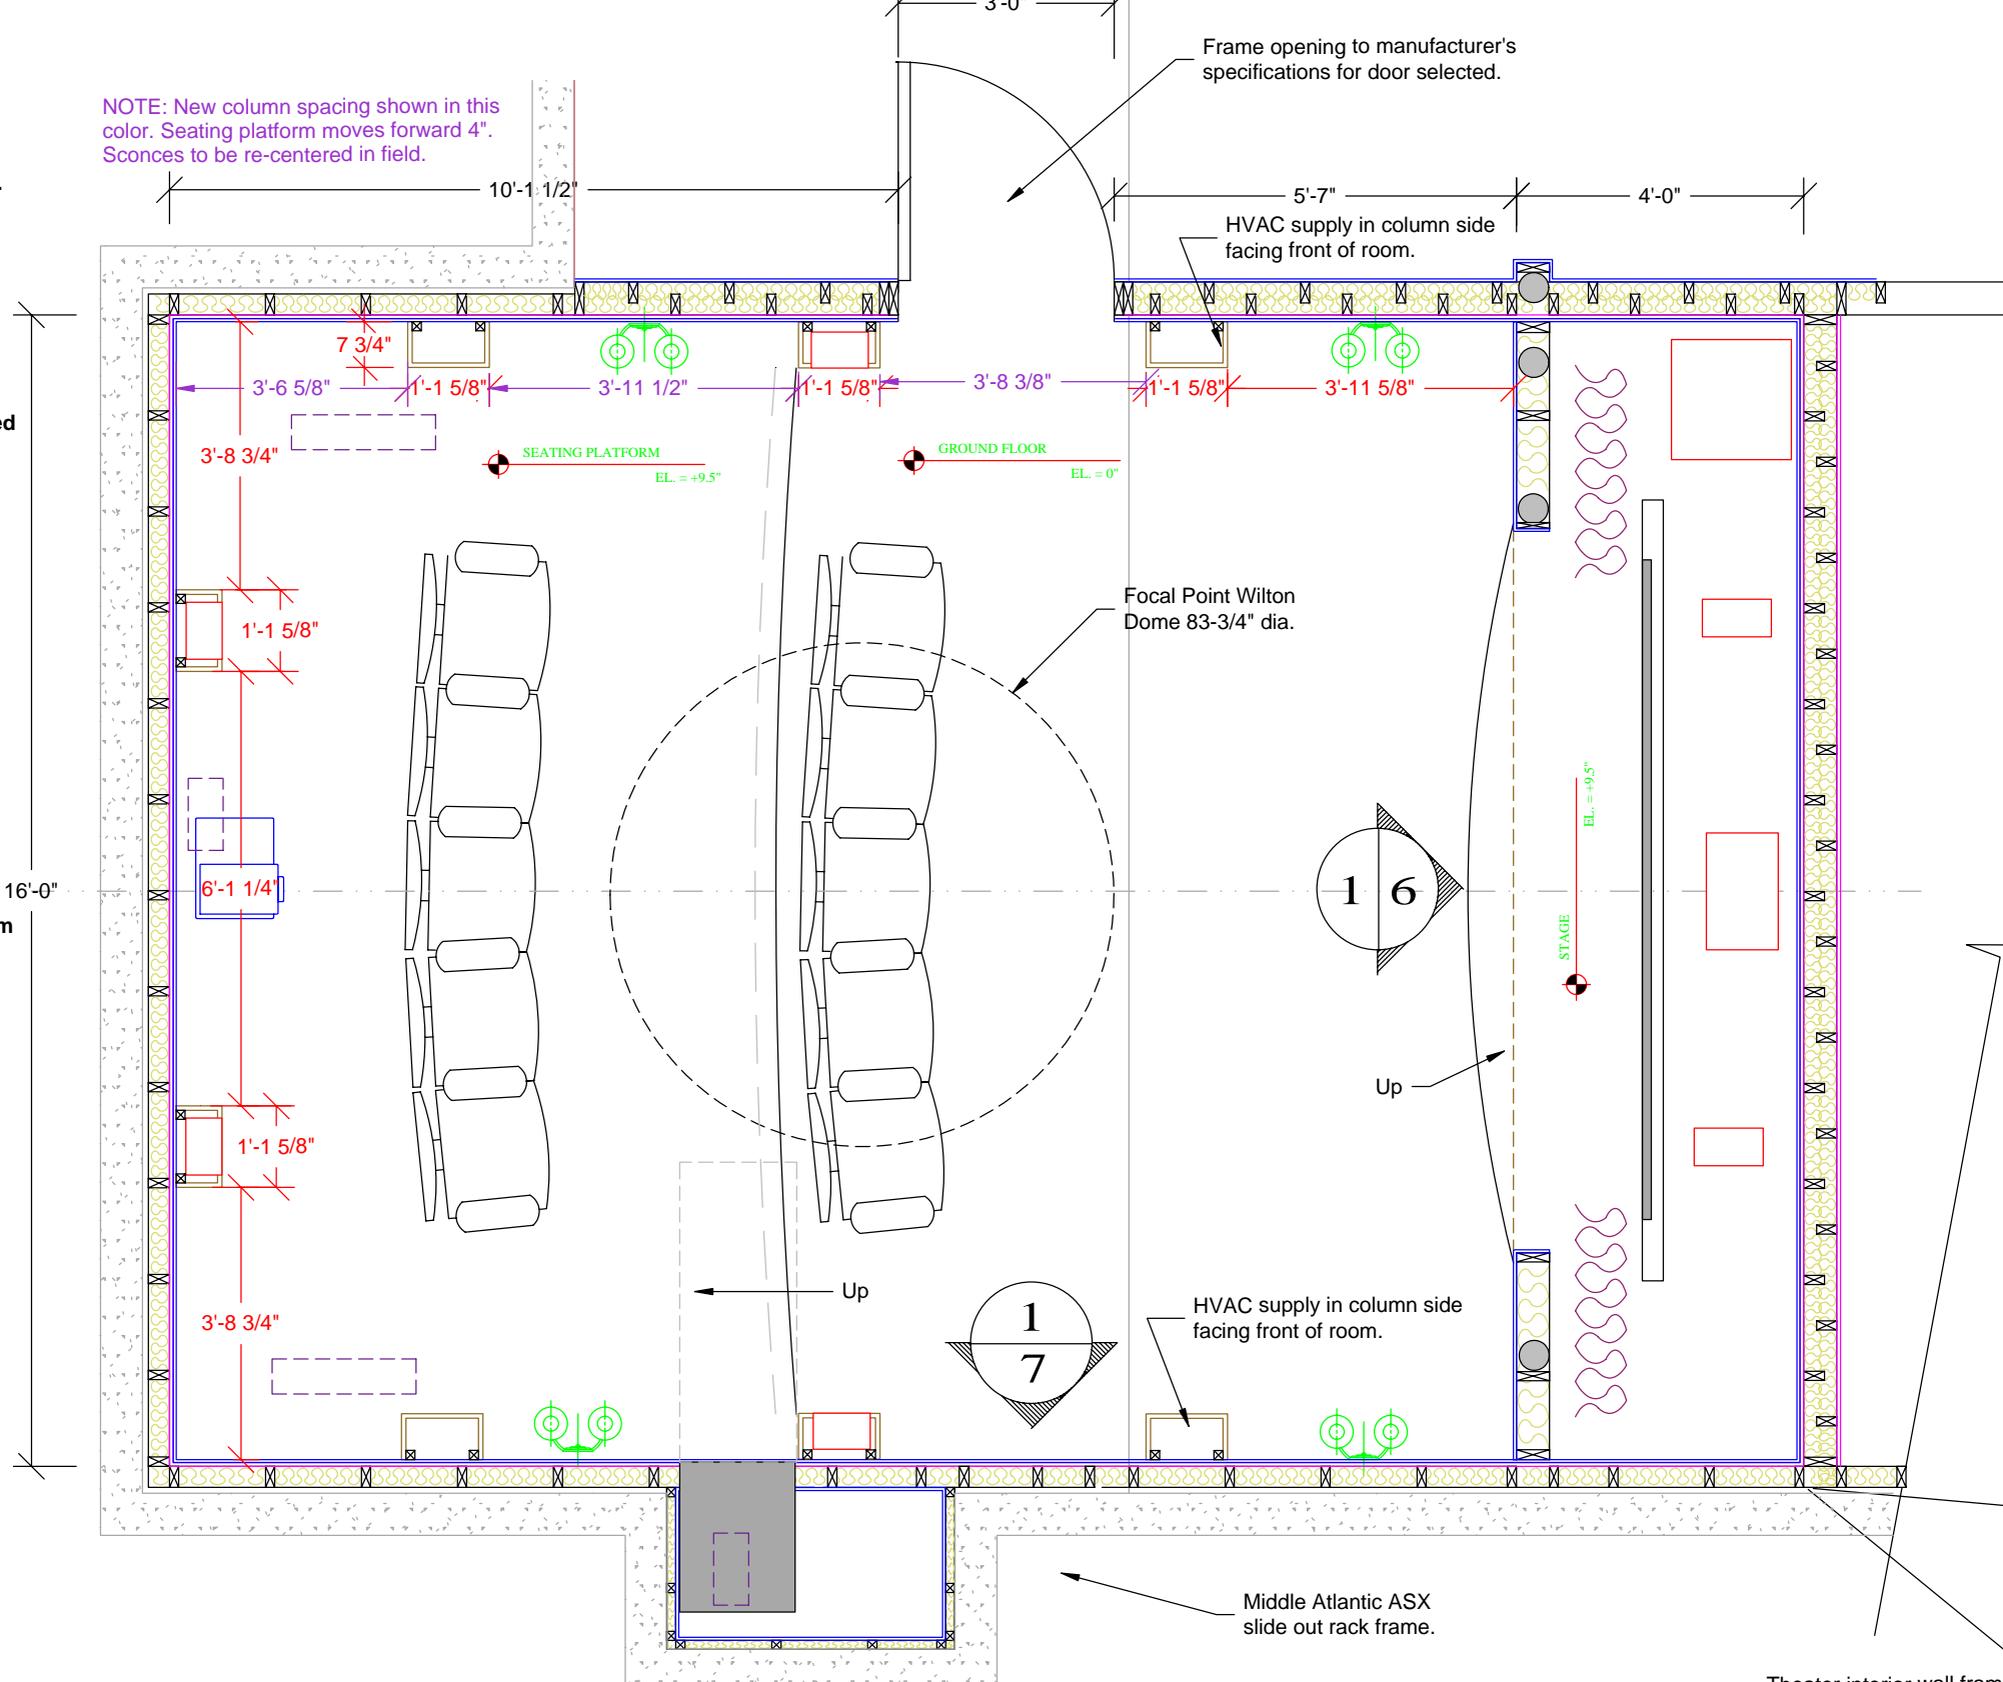

Frame opening to manufacturer's specifications for door selected.

HVAC supply in column side facing front of room.

Focal Point Wilton Dome 83-3/4" dia.

HVAC supply in column side facing front of room.

Middle Atlantic ASX slide out rack frame.

Theater interior wall frame

g. res.

eled

16'-0"

num

Up

Up

Up

Up

STAGE

SEATING PLATFORM  
EL. = +9.5"

GROUND FLOOR  
EL. = 0"

EL. = +9.5"

1 6

1 7

3'-6 5/8"

3'-8 3/4"

1'-1 5/8"

6'-1 1/4"

1'-1 5/8"

3'-8 3/4"

7 3/4"

1'-1 5/8"

3'-11 1/2"

1'-1 5/8"

3'-8 3/8"

1'-1 5/8"

3'-11 5/8"

3'-0"

5'-7"

4'-0"